





ADVANCED FORMLINERS, LLC
www.advancedformliners.com

2000XXL HALF BOND CLOSURE BRICK TEXTURED COVE JOINT

SOLOCAST EMBEDDED BRICK

US D704,865 S, US D704,866 S, US 10,060,143 B2

Sheet size: 72"W X 40"H
 Square ft per sheet: 20
 Vertical joint width: 3/8"
 Horizontal joint width: 3/8"
 Joint height: 1/4"

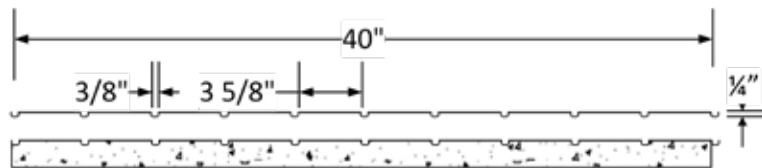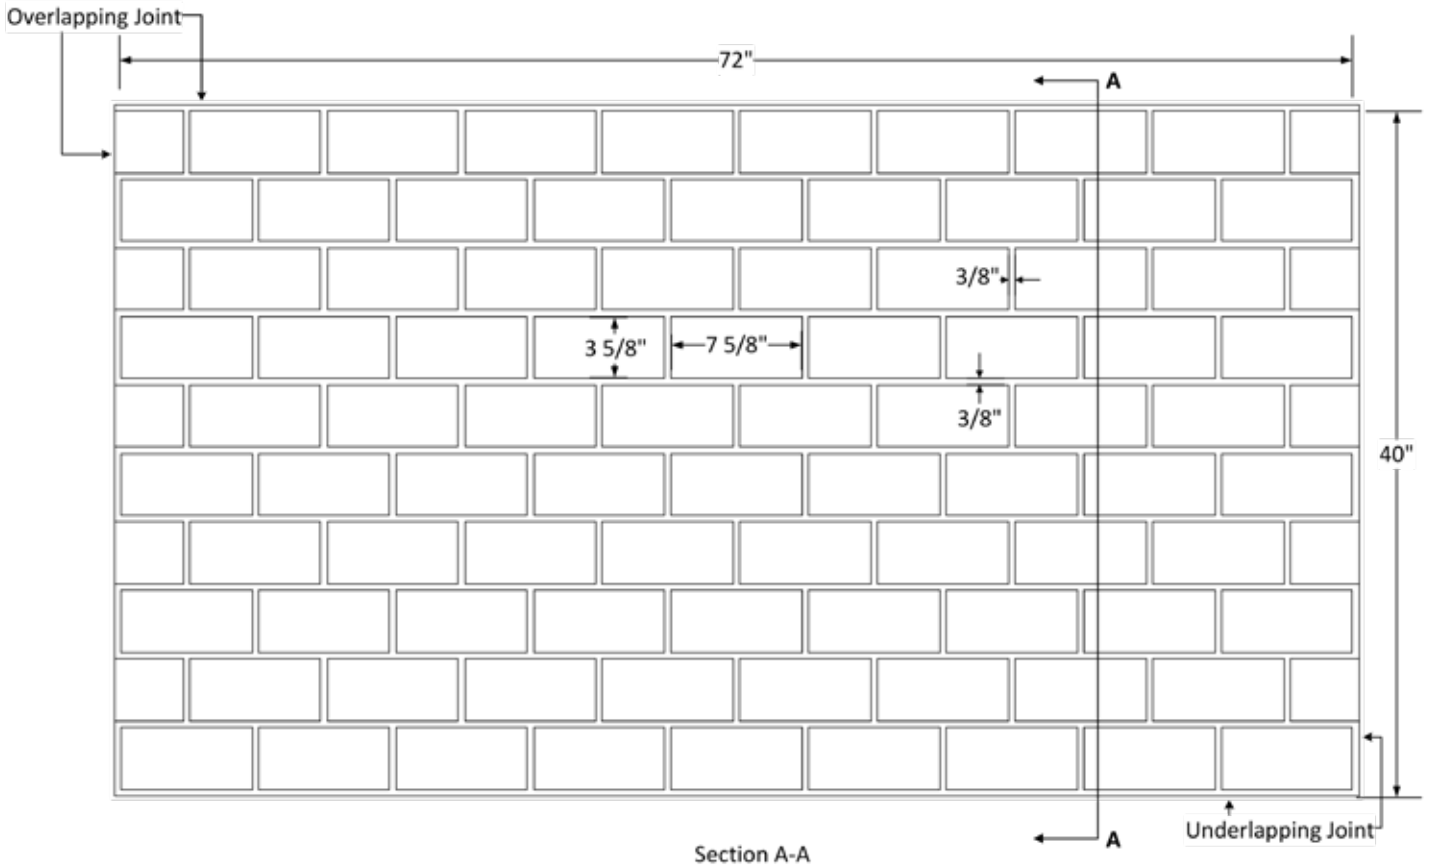

Brick Size: 7 5/8" X 3 5/8"

Part Size: 72" W x 40" H

Maximum Depth: 1/4"